




AKSHAT

+

+



GROUND FLOOR LAYOUT
PRESENTATION DRAWING
PANCHRATNA AT ZUNDAL

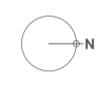

REVISION:
DWG : 01 PROJECT : PANCHRATNA
SOURCE : FINAL PRESENTATION AS PER SITE_DT-14-12-2024.dwg


ISSUED : 17.12.2024
DEALT : P.R.
CHKD : K.K.
SCALE : NTS


AKSHAT THE PRIORITY
ARCHITECTS & CONSULTANTS
KETAN PATEL +91 98-250-22-864
MANOJ KANANI +91 93-766-11-504
2/2 VAIKUNTH COMPLEX,
NR. RASPAN CROSS ROADS,
NIKOL, AHMEDABAD - 382350.
akshat_arch@yahoo.co.in





30.00 MT. WIDE ROAD

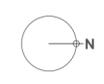

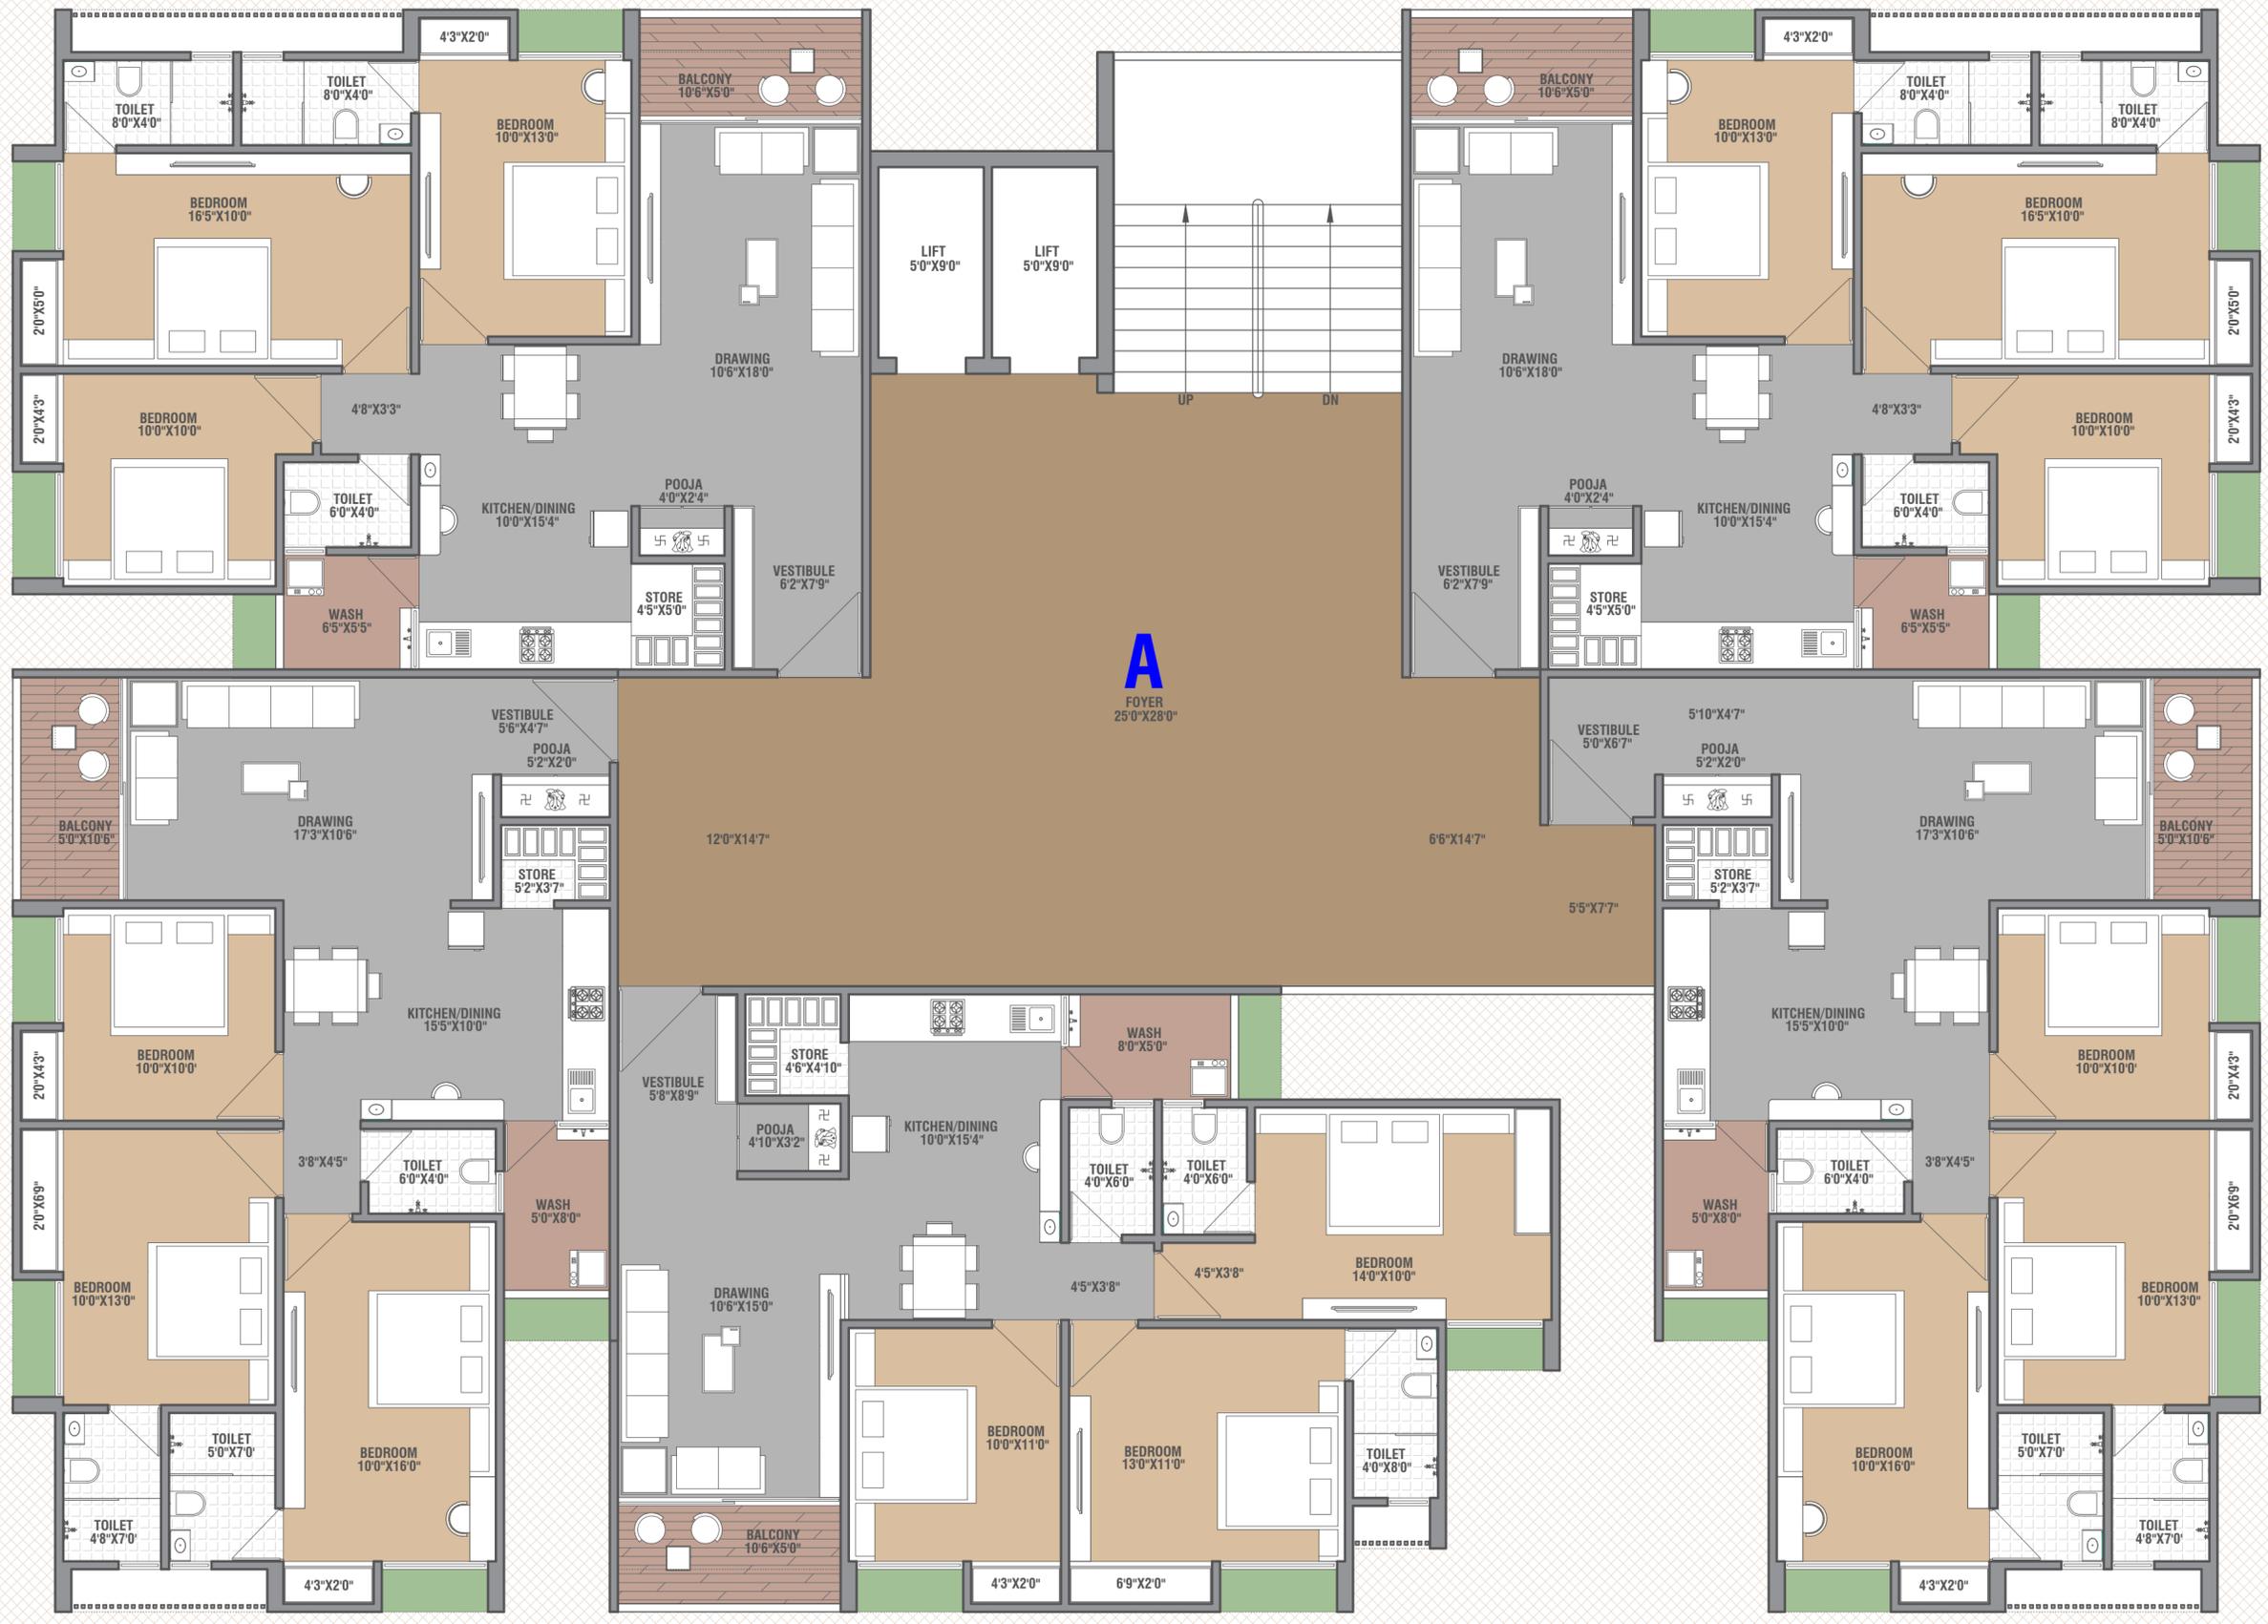

TYPICAL CLUSTER LAYOUT
 PRESENTATION DRAWING
 PANCHRATNA AT ZUNDAL

REVISION:
 DWG : 04
 SOURCE : FINAL PRESENTATION AS PER SITE_DT-14-12-2024.dwg

PROJECT:
 PANCHRATNA

ISSUED : 17.12.2024
 DEALT : P.R.
 CHKD : K.K.
 SCALE : NTS

AKSHAT THE PRIORITY
 ARCHITECTS & CONSULTANTS

KETAN PATEL
 +91 98-250-22-564
 MANUJ KANANI
 +91 93-766-11-504

2/2 VAIKUNTH COMPLEX,
 NR. RASPAN CROSS ROADS,
 NIKOL, AHMEDABAD - 382350.
 akshat_arch@yahoo.co.in





TYPICAL UNIT PLAN NO. - 01 & 05
 PRESENTATION DRAWING
 PANCHRATNA AT ZUNDAL

REVISION:
 DWG : 05 PROJECT : PANCHRATNA
 SOURCE : FINAL PRESENTATION AS PER SITE_DT-14-12-2024.dwg

ISSUED : 17.12.2024
 DEALT : P.R.
 CHKD : K.K.
 SCALE : NTS

AKSHAT THE PRIORITY
 ARCHITECTS & CONSULTANTS
 KETAN PATEL +91 98-250-22-564
 MANOJ KANANI +91 93-766-11-504
 2/2, VAIKUNTH COMPLEX,
 NR. RASPAN CROSS ROADS,
 NIKOL, AHMEDABAD - 382350.
 akshat_arch@yahoo.co.in





TYPICAL UNIT PLAN NO. - 02
 PRESENTATION DRAWING
 PANCHRATNA AT ZUNDAL


REVISION:
 DWG : 06 PROJECT : PANCHRATNA
 SOURCE : FINAL PRESENTATION AS PER SITE_DT-14-12-2024.dwg


ISSUED : 17.12.2024
 DEALT : P.R.
 CHKD : K.K.
 SCALE : NTS

AKSHAT THE PRIORITY
 ARCHITECTS & CONSULTANTS
 KETAN PATEL +91 98-250-22-564
 MANOJ KANANI +91 93-766-11-504
 2/2 VAIKUNTH COMPLEX,
 NR. RASPAN CROSS ROADS,
 NIKOL, AHMEDABAD - 382350.
 akshat_arch@yahoo.co.in






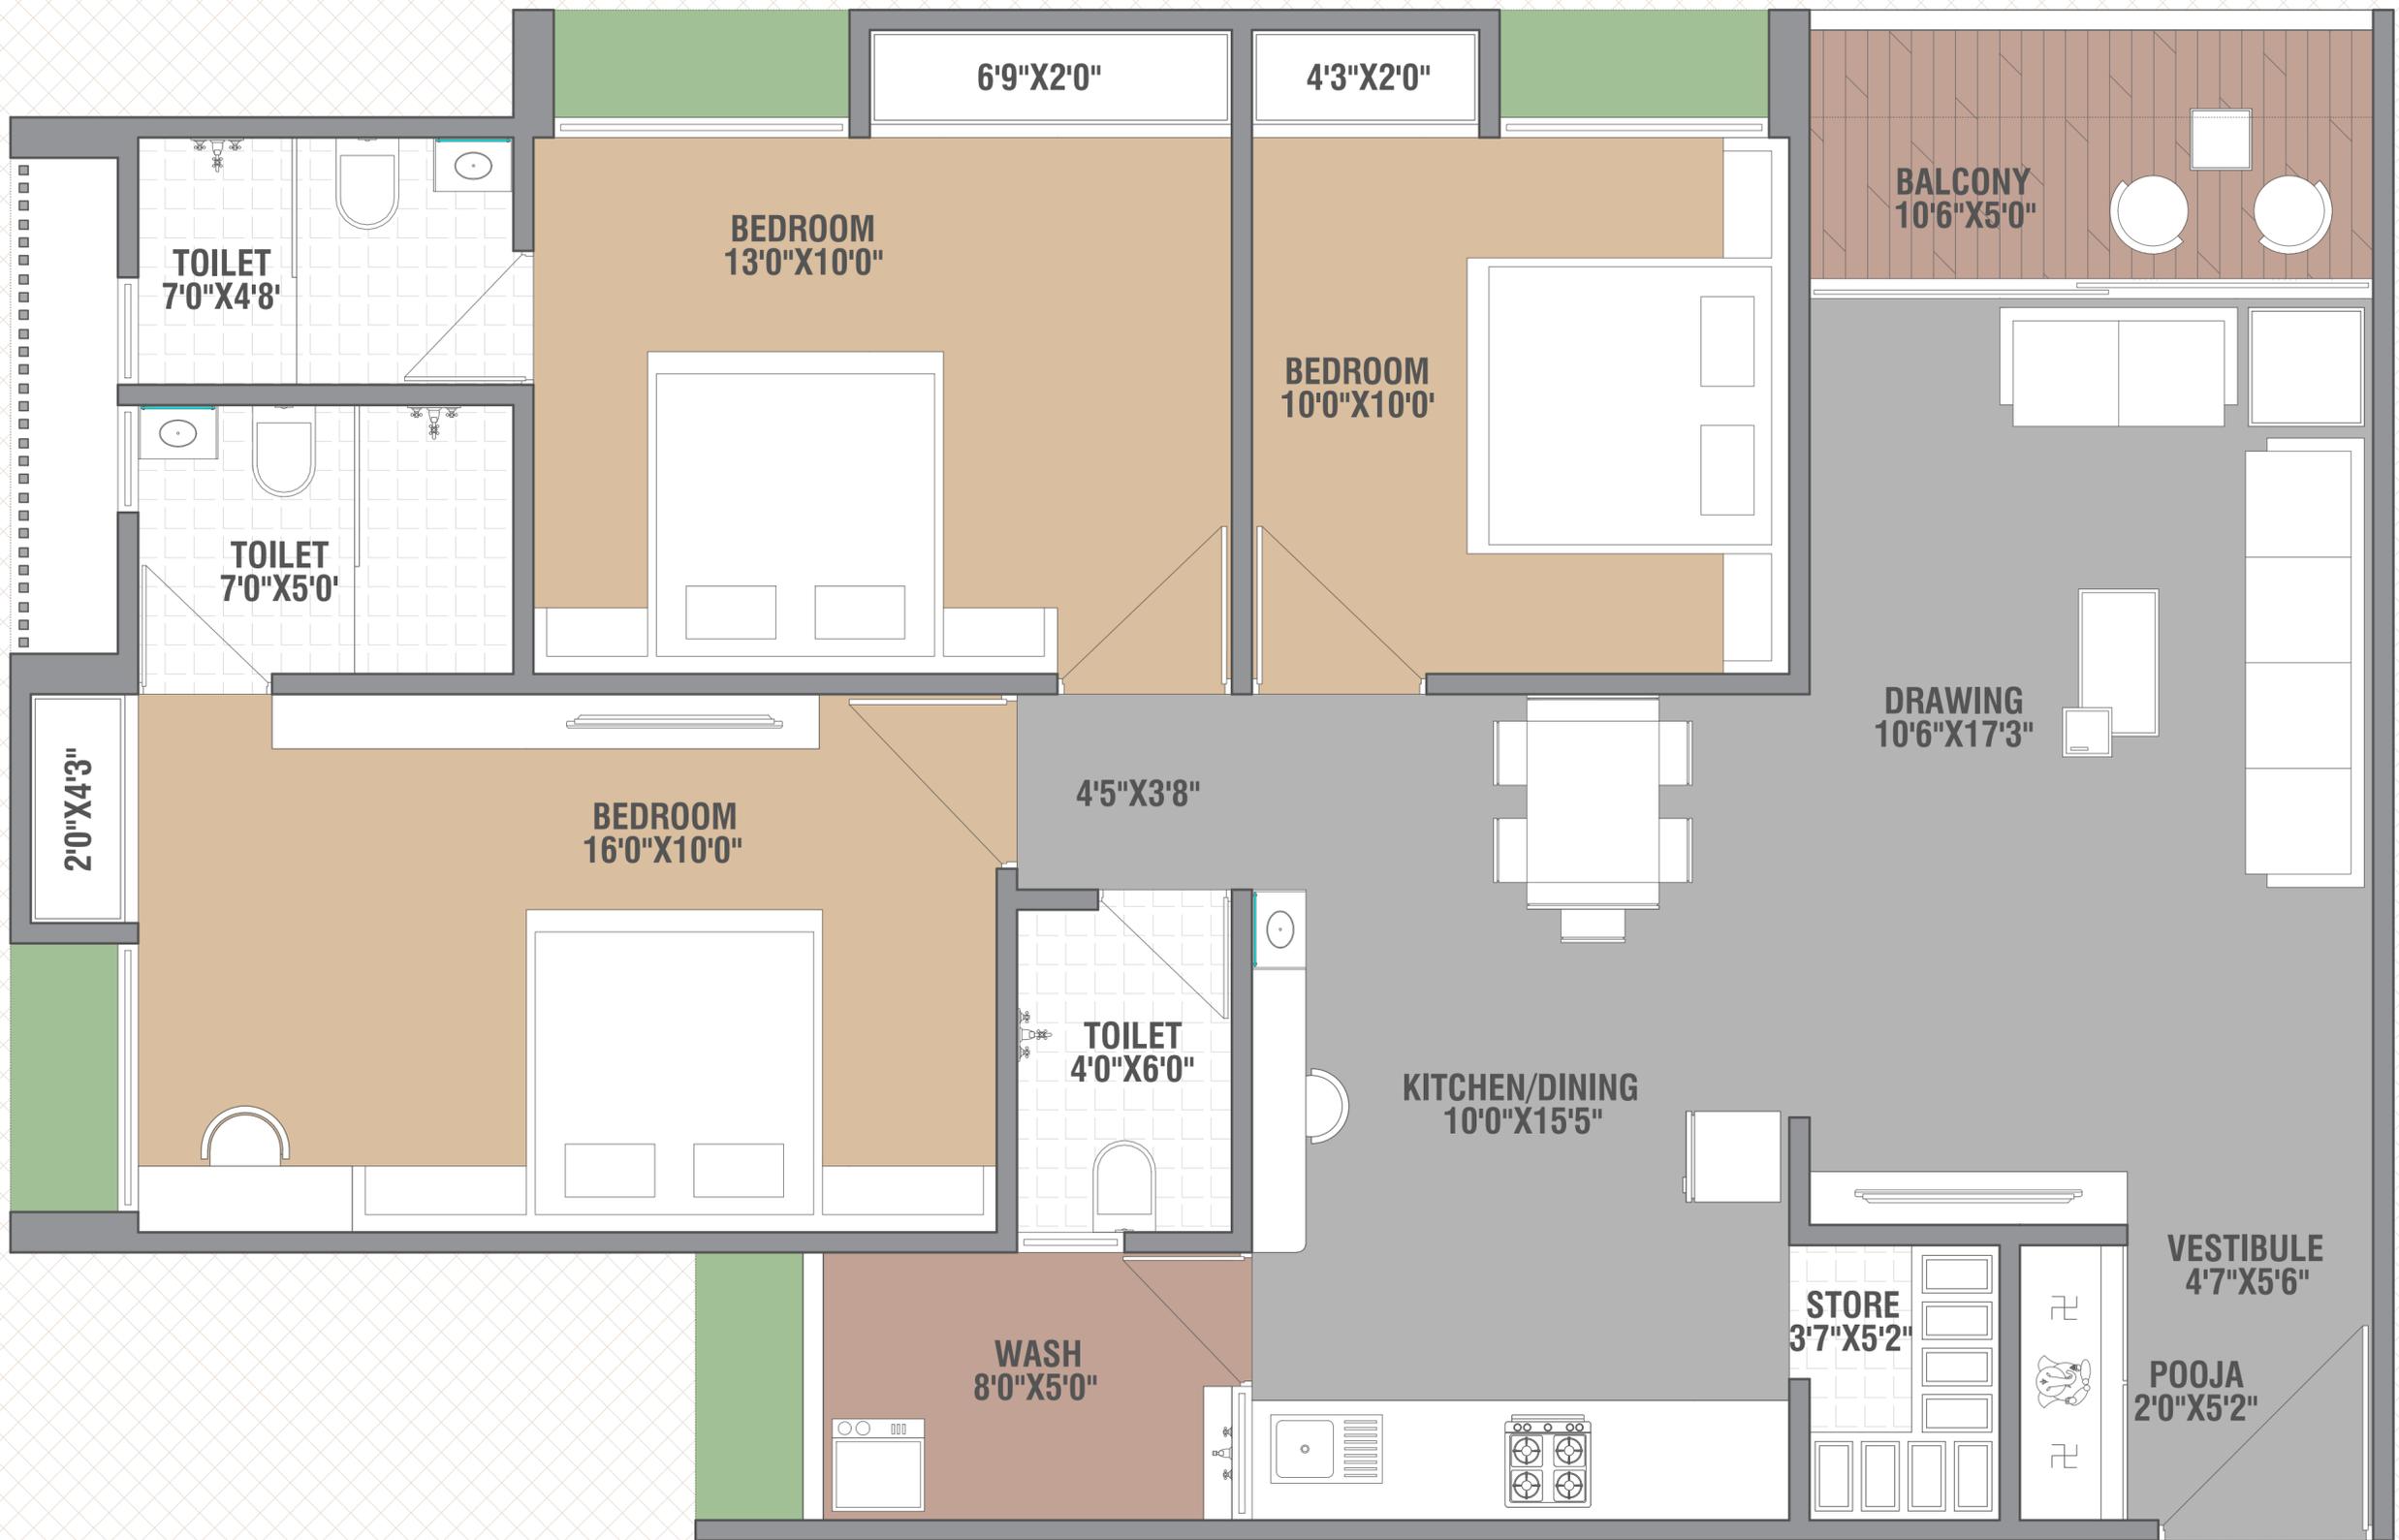

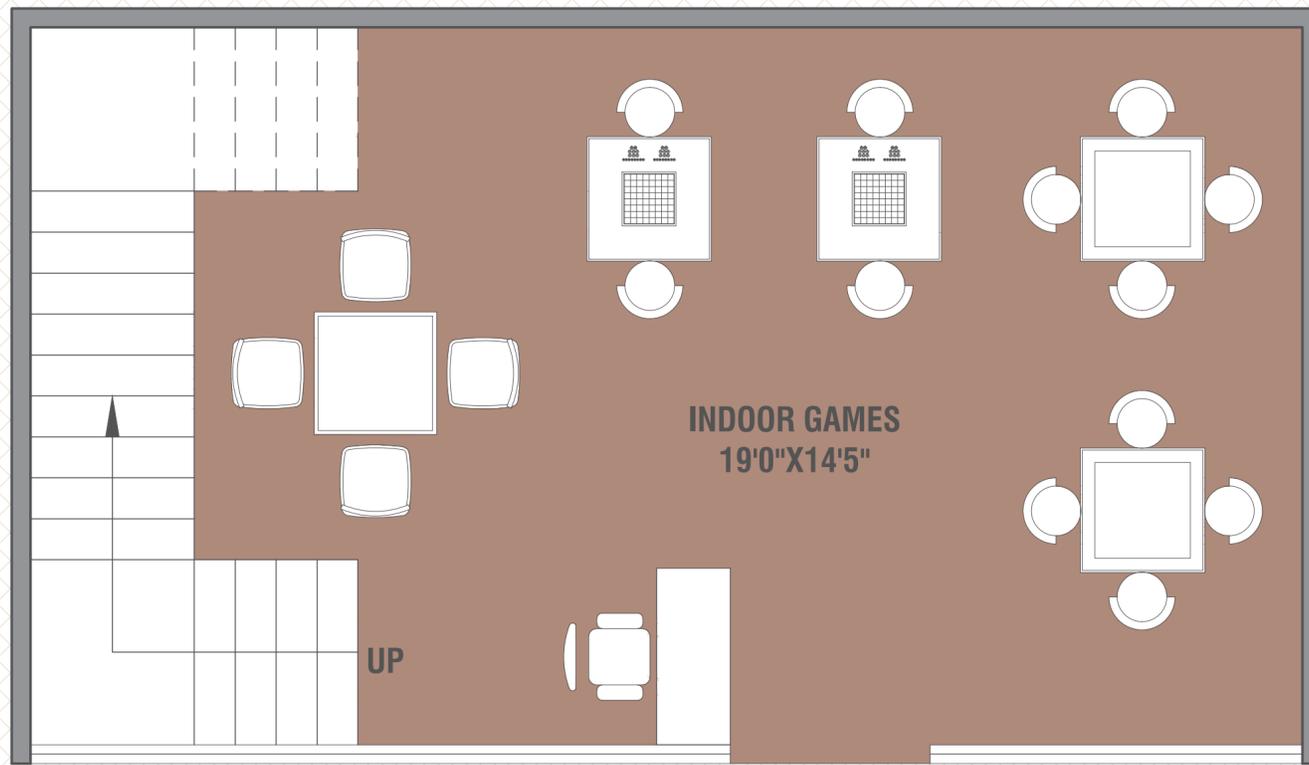

GROUND FLOOR PLAN

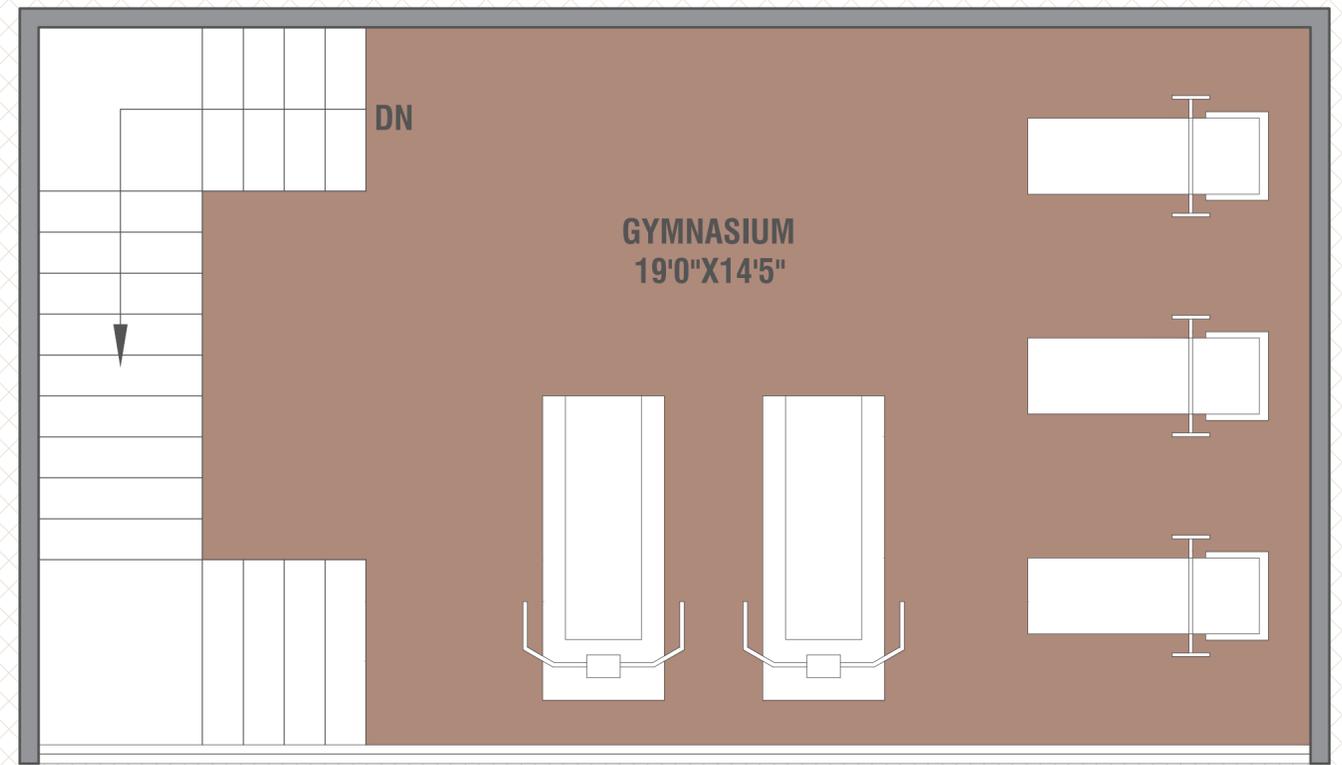

FIRST FLOOR PLAN

