




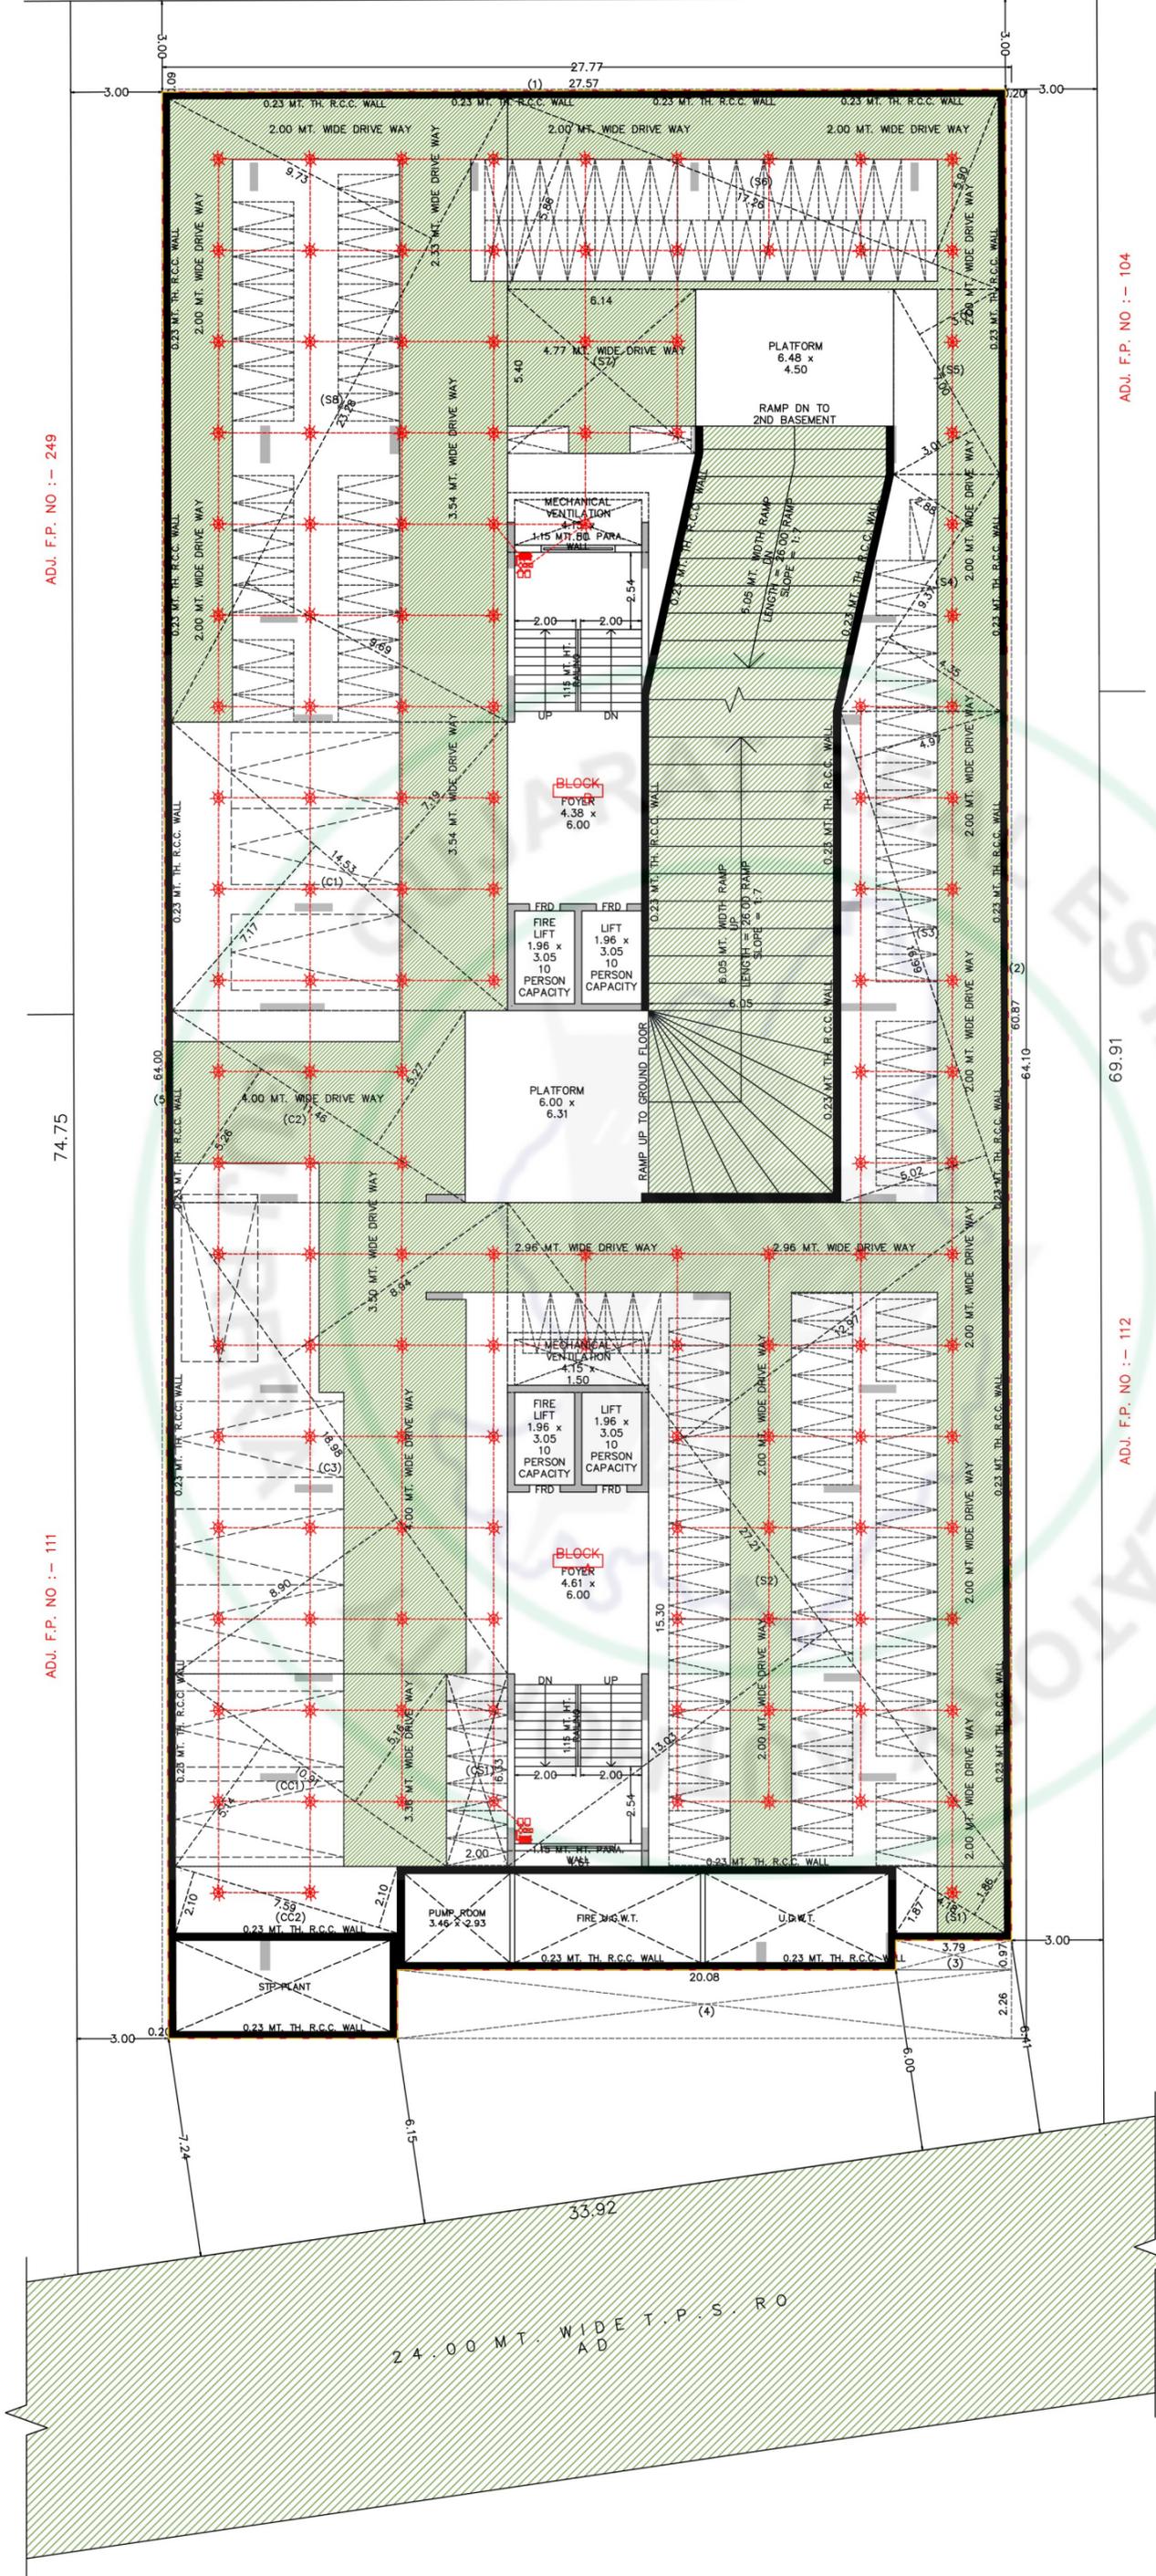

BASEMENT 1



ADJ. F.P. NO :- 249

74.75

ADJ. F.P. NO :- 111

ADJ. F.P. NO :- 104


69.91

ADJ. F.P. NO :- 112

24.00 MT. WIDE T.P.S. ROAD



BASEMENT 2

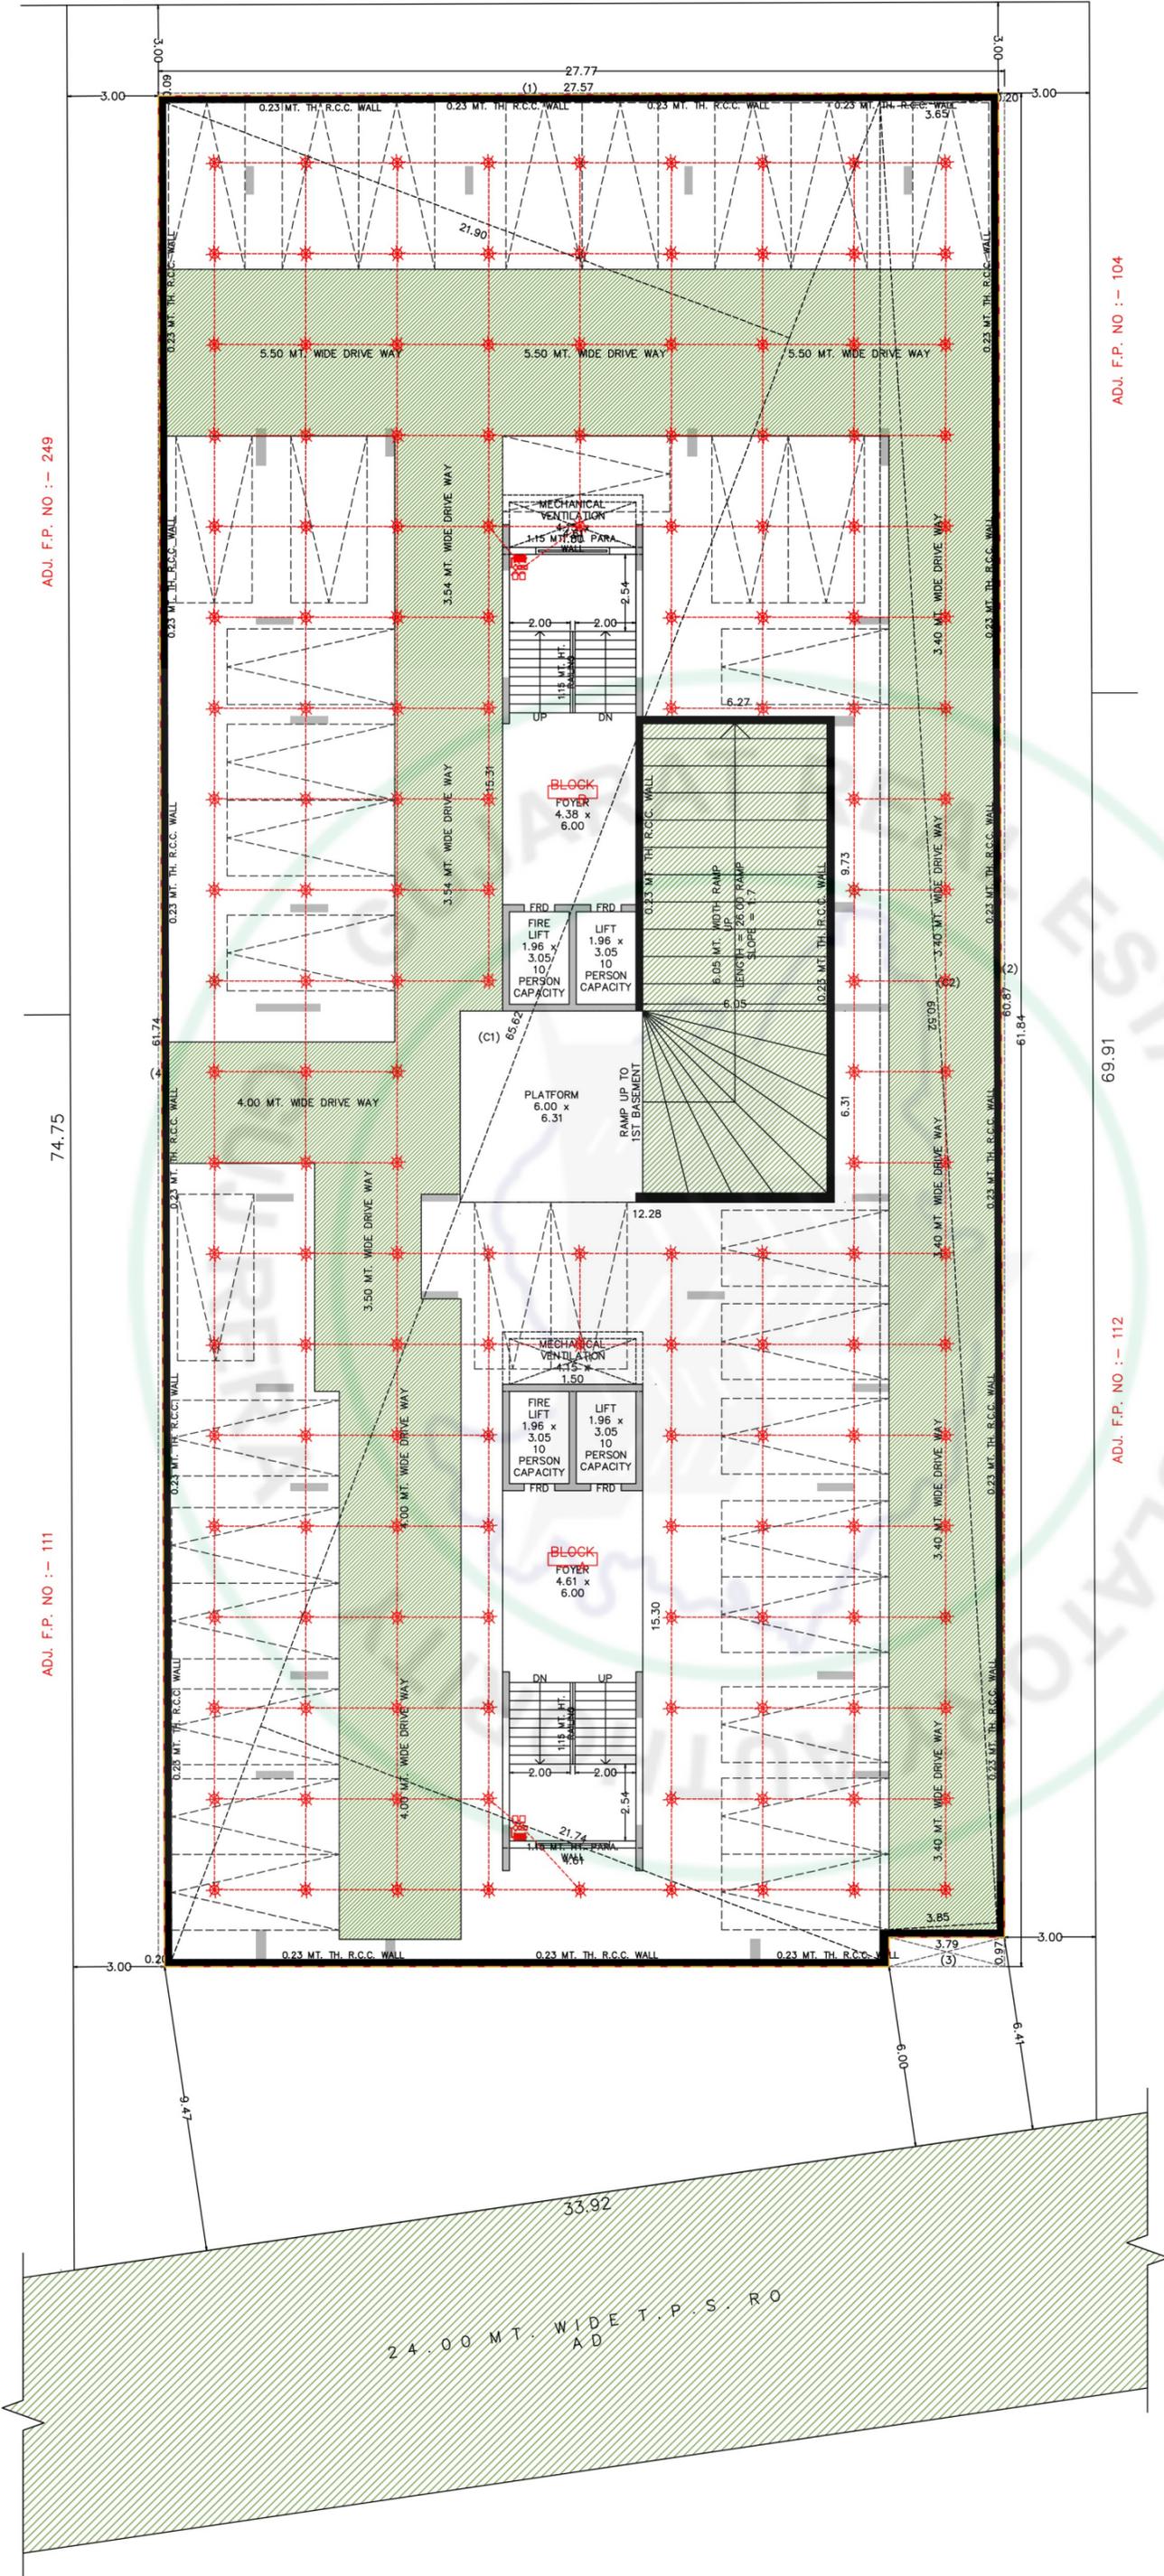


ADJ. F.P. NO :- 249

ADJ. F.P. NO :- 111


ADJ. F.P. NO :- 104

ADJ. F.P. NO :- 112


FIRST FLOOR

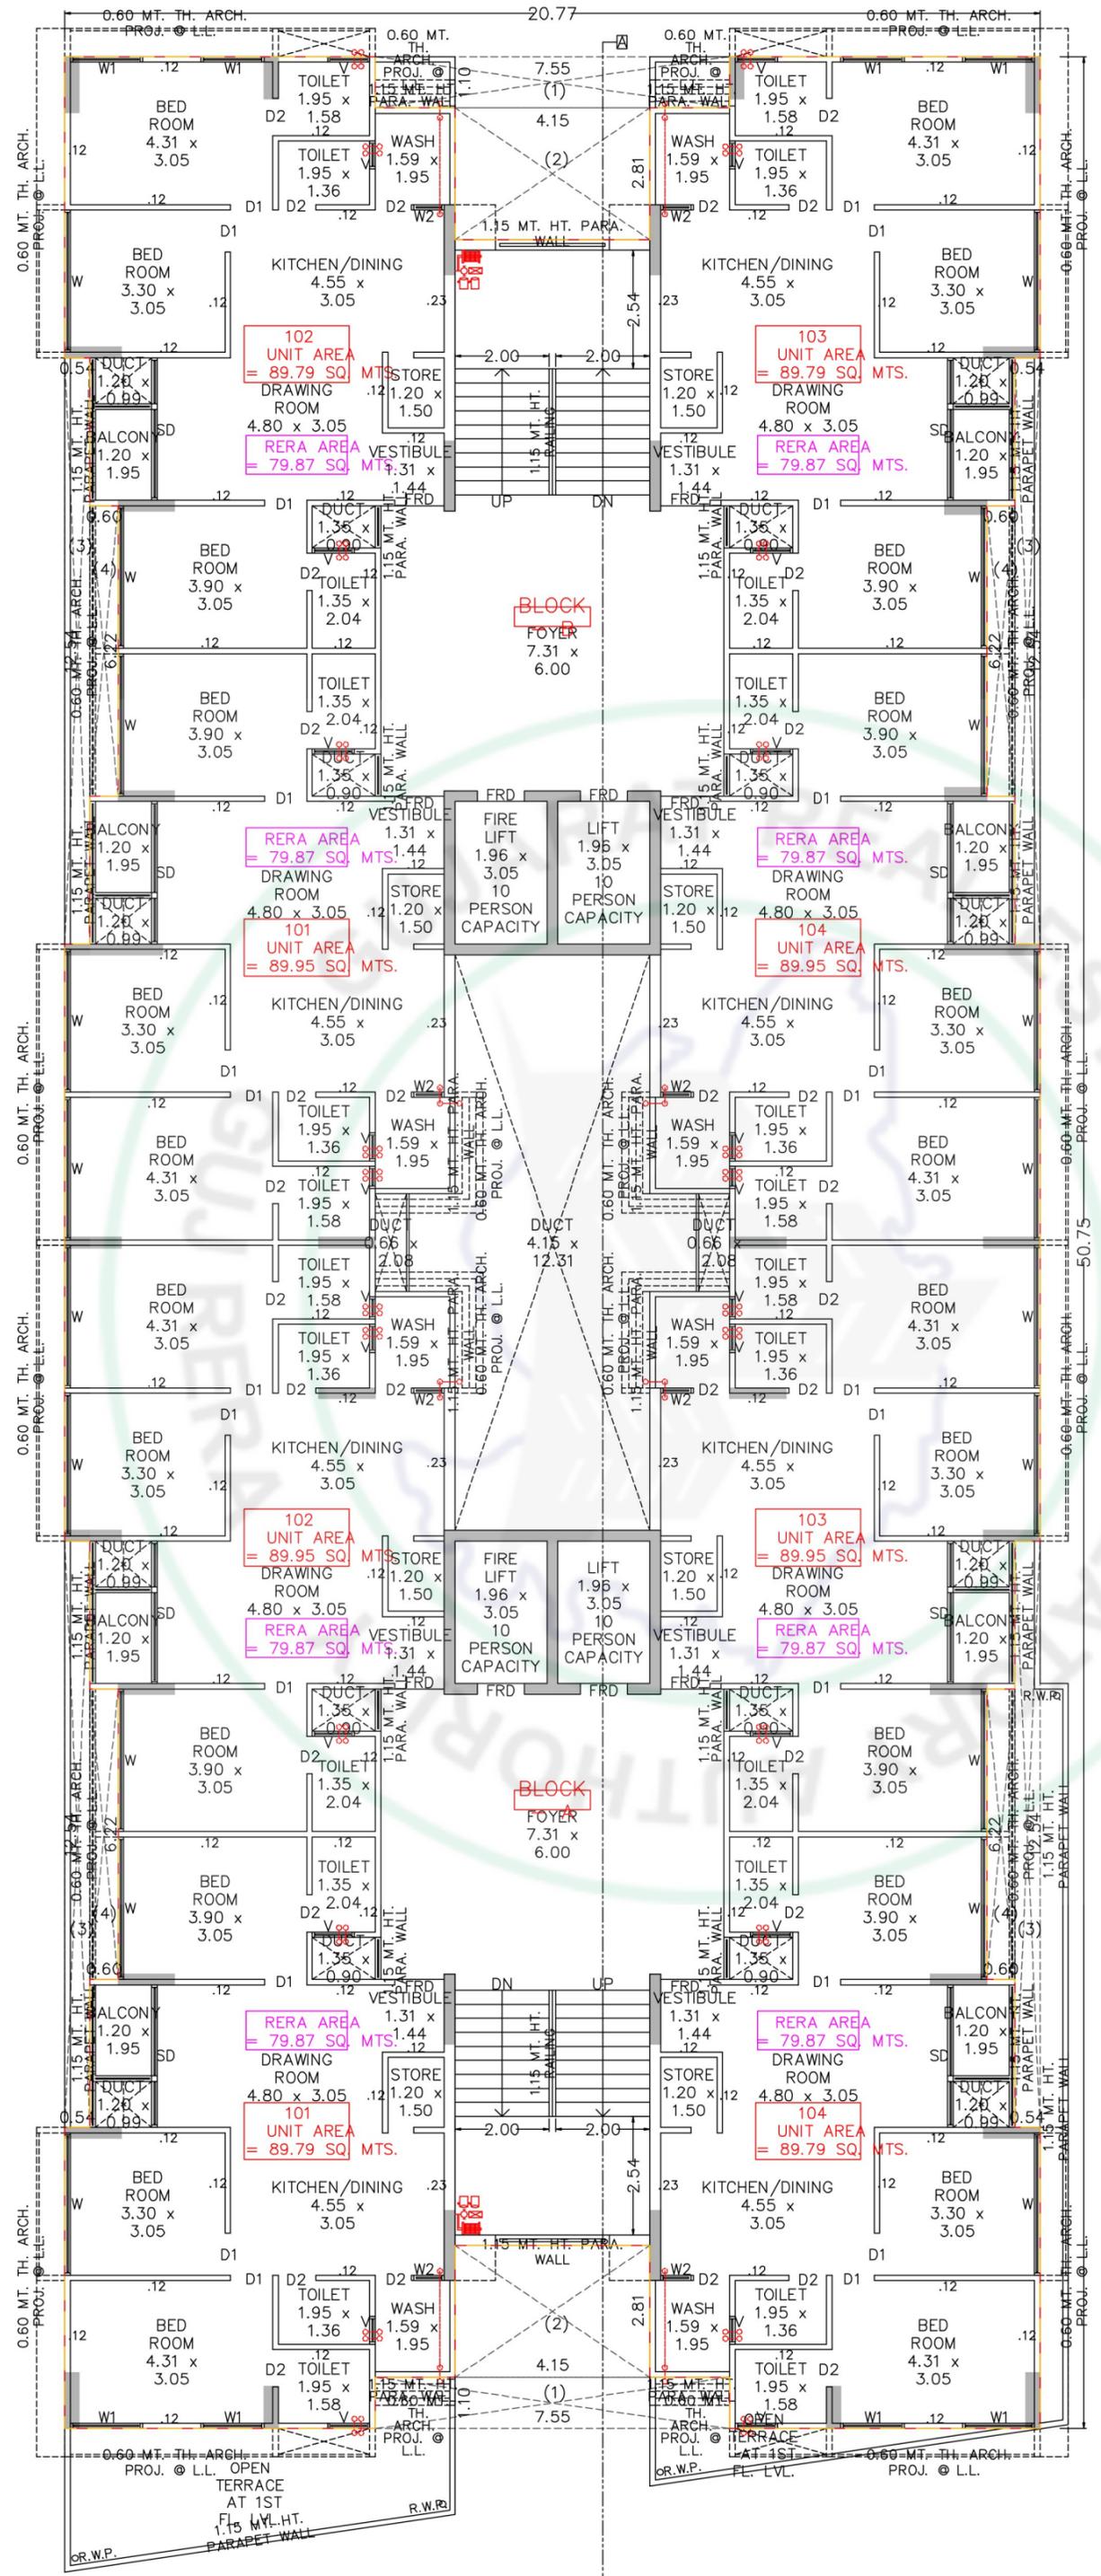

TYPICAL FLOOR

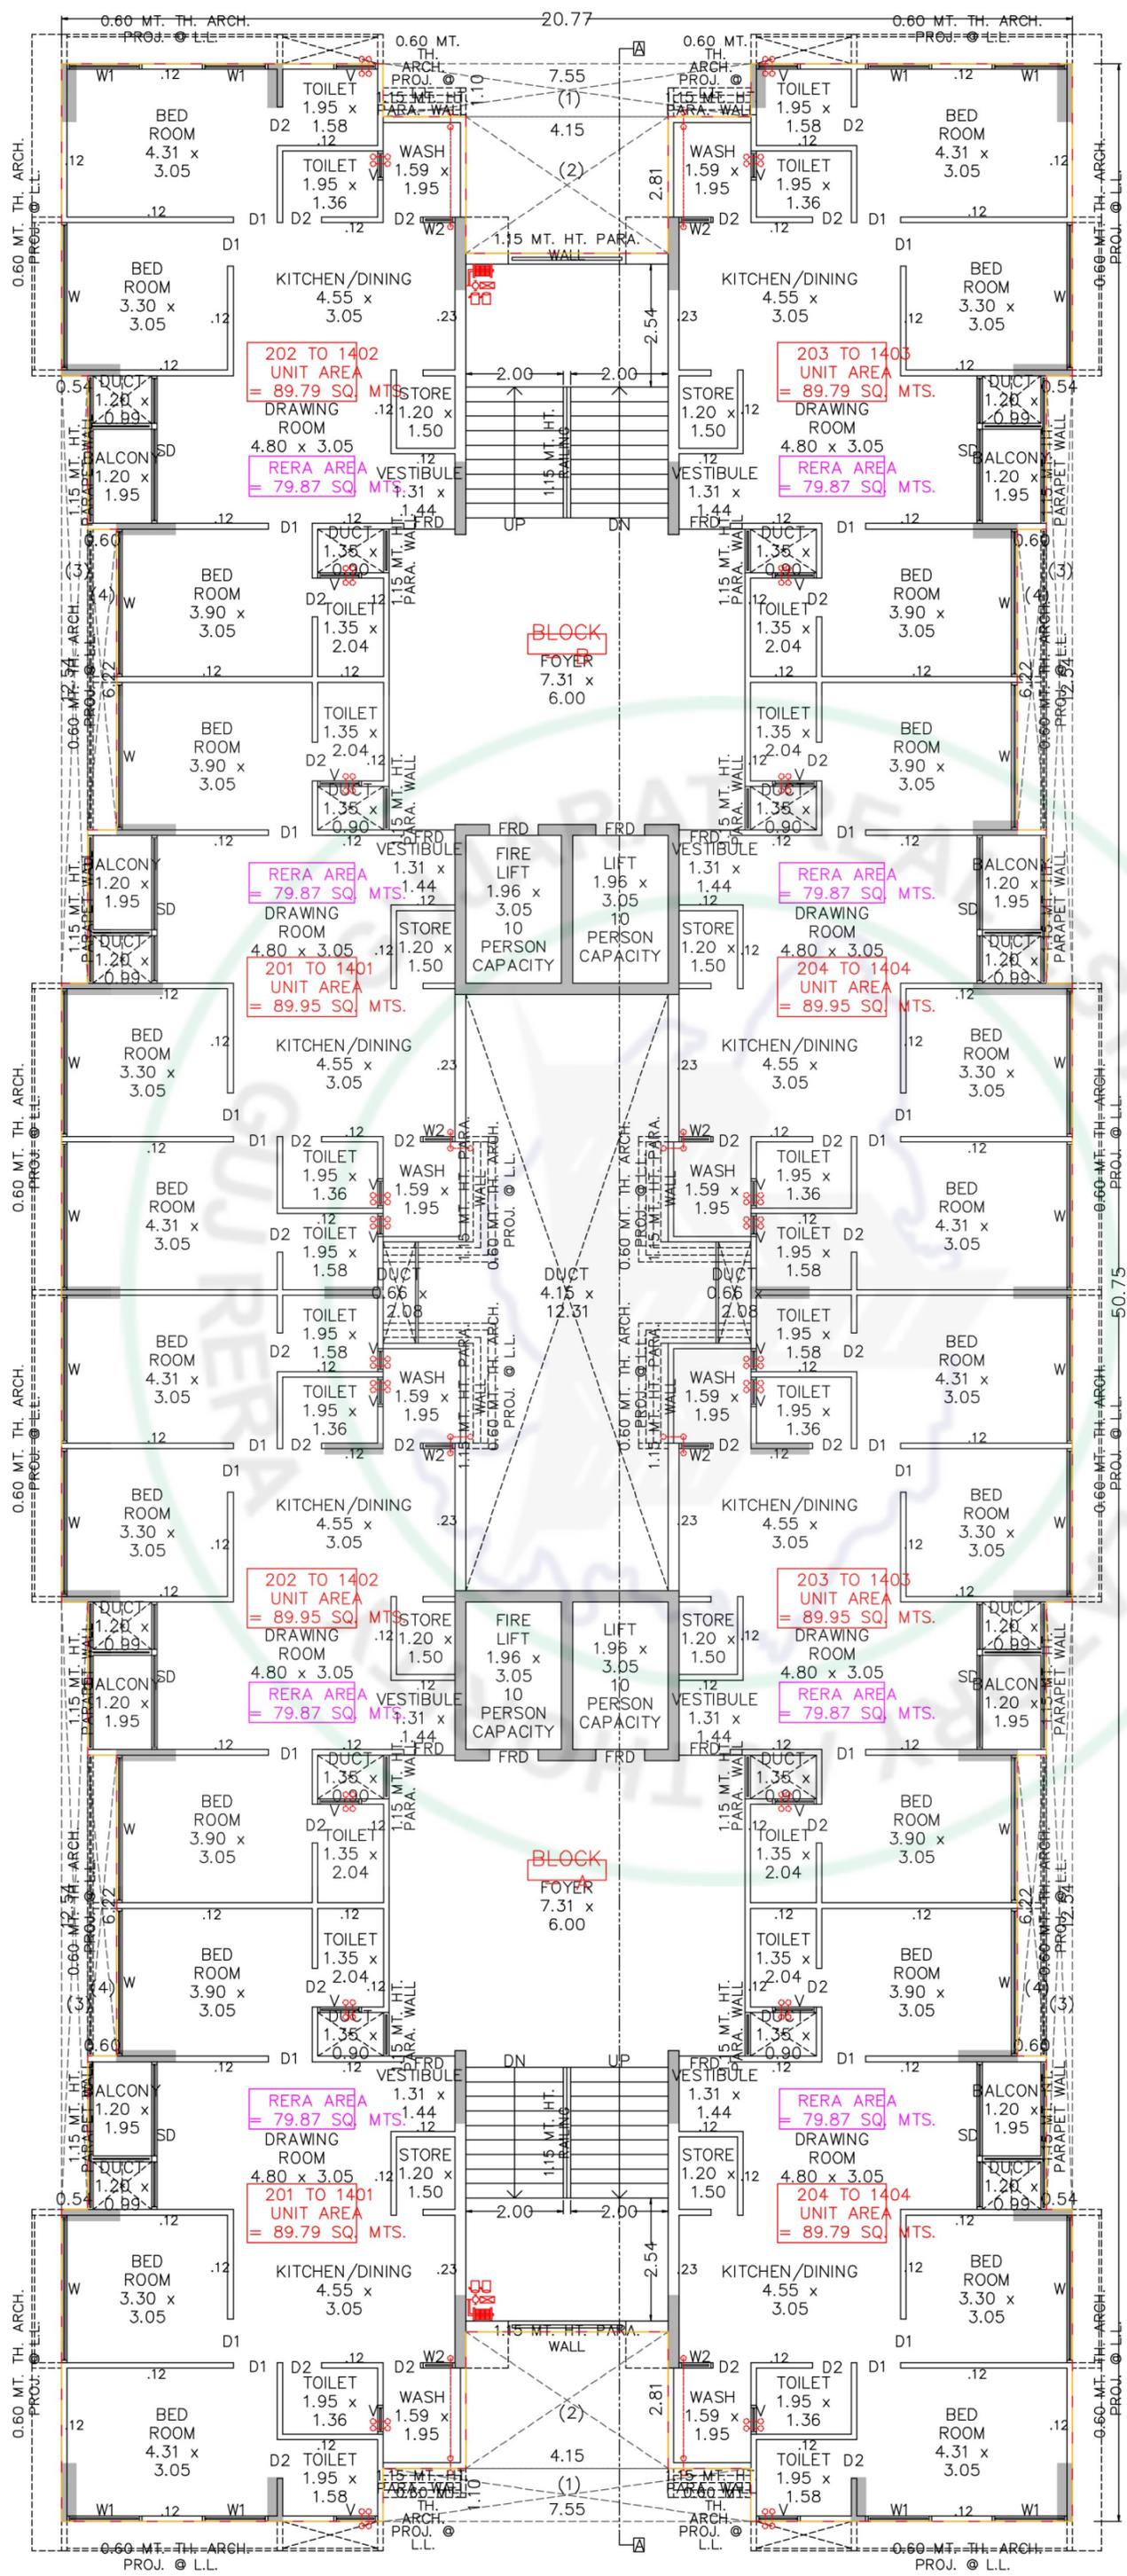

TERRACE FLOOR

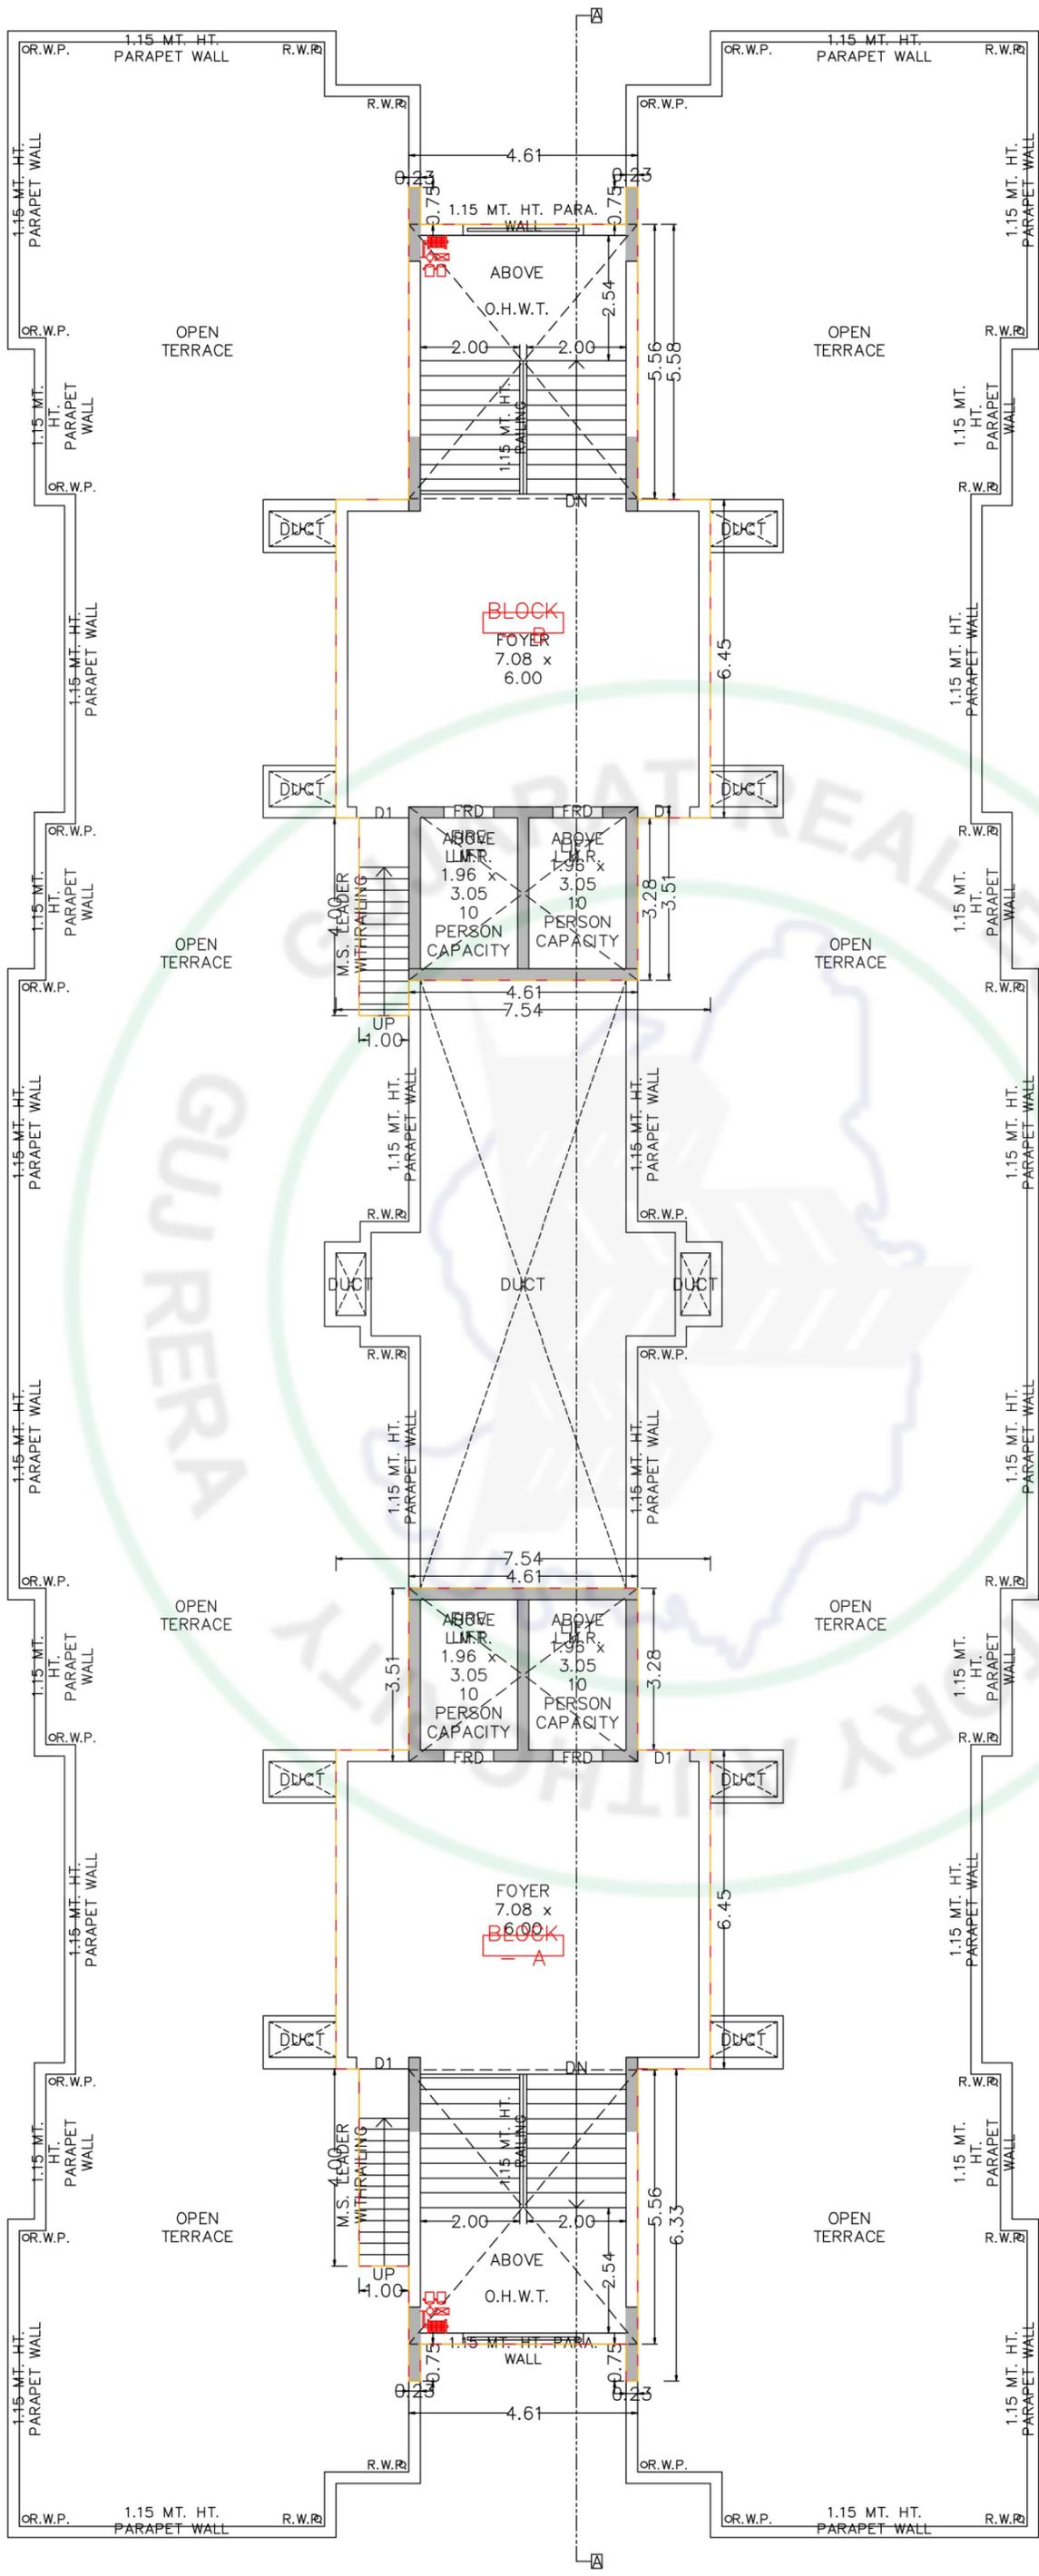

SPECIFICATION

WALL FINISH

- INTERNAL: SMOOTH FINISH MALA PLASTER WITH PUTTY.
- EXTERNAL: DOUBLE COAT SAND FACED PLASTER OR TEXTURE FINISH.

FLOORING

- VITRIFIED TILES FLOORING IN ALL ROOMS.

KITCHEN

- STANDING POLISHED NATURAL GRANITE KITCHEN PLATFORM WITH SINK & GLAZED TILES DADO ABOVE THE PLATFORM UP TO LINTEL LEVEL.

DOORS

- DECORATIVE MAIN DOOR HAVING LOCK OF REPUTED COMPANY.
- INTERNAL LAMINATED FLUSH DOORS

WINDOWS

- ALUMINIUM SECTION SLIDING WINDOWS WITH GLASS & STONE JAMS.

TOILET

- CERAMIC TILES FLOORING IN ALL TOILETS, GLAZED TILES DADO.

PLUMBING


- CONCEALED PLUMBING OF GOOD QUALITY UPVC & CPVC PIPES, C.P. FITTINGS & SANITARY WARE OF REPUTED BRAND.

ELECTRIFICATION

- METER + MCB & ELCB TRIPPER WITH CONCEALED WIRING AND ADEQUATE POINTS WITH QUALITY FITTINGS.

PAINT

- EXTERIOR ACRYLIC PAINT.
- INTERNAL WALLS PUTTY FINISH.

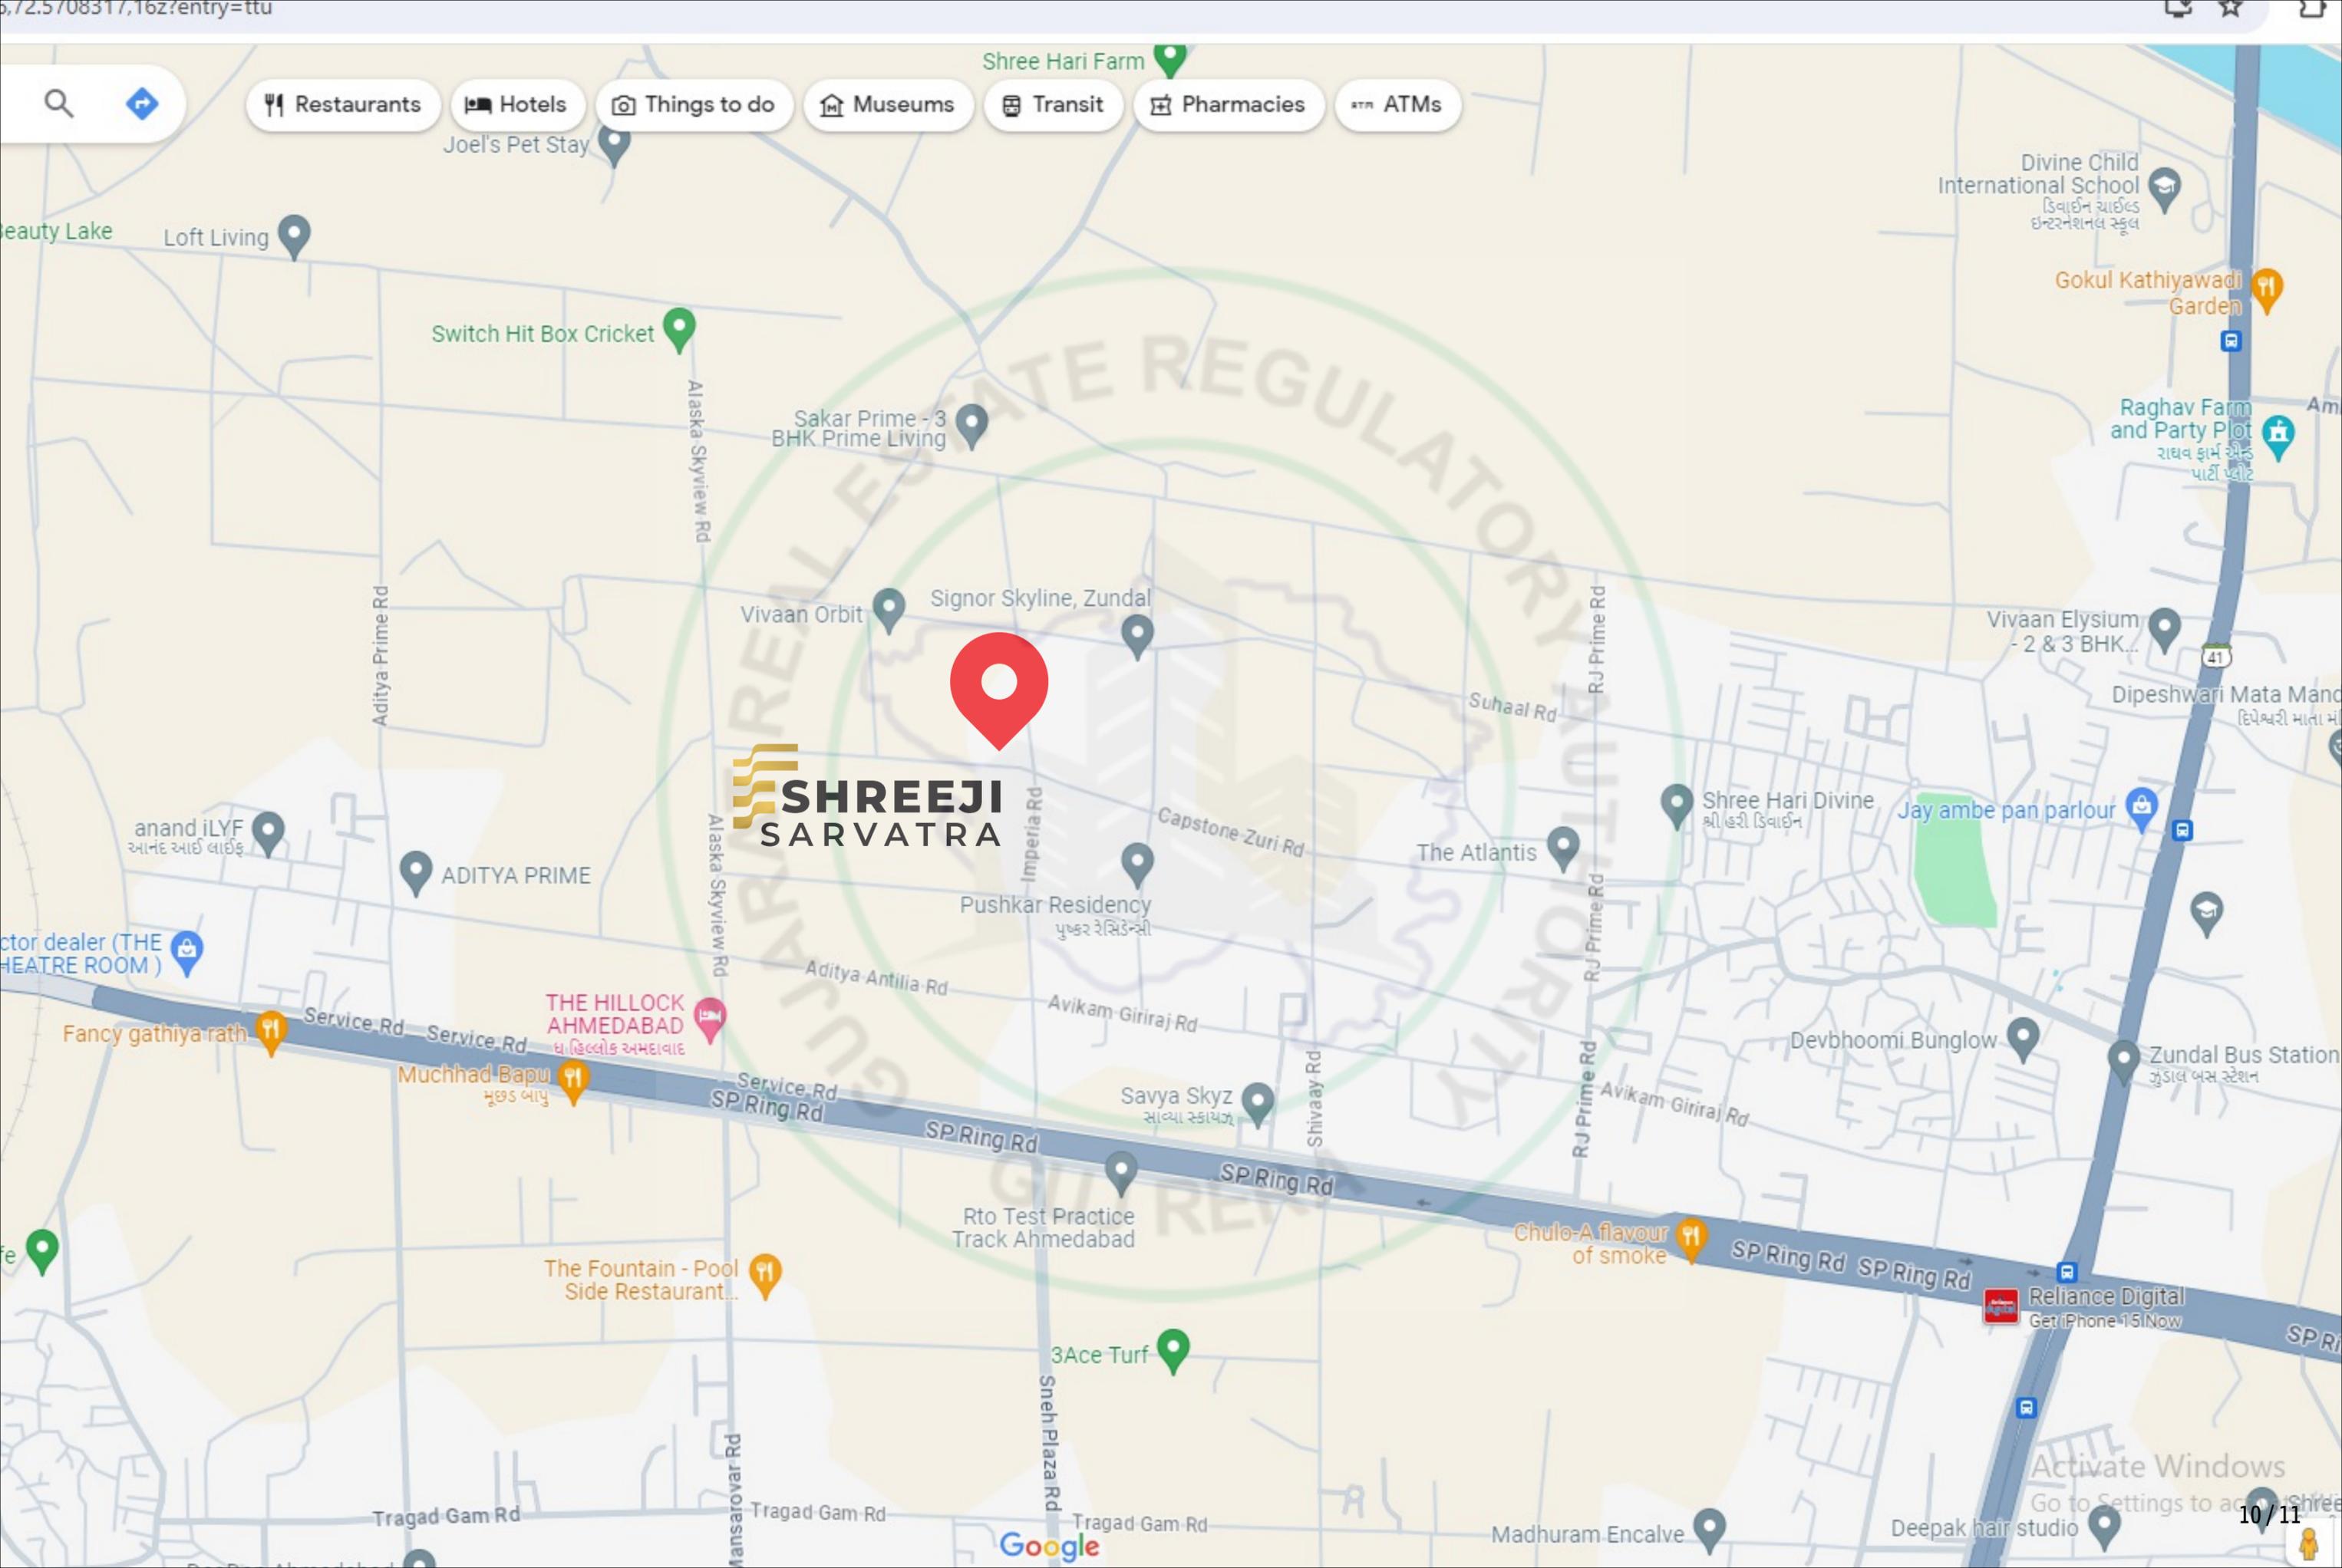

- Restaurants
- Hotels
- Things to do
- Museums
- Transit
- Pharmacies
- ATMs

SHREEJI
SARVATRA

SHREEJI REAL ESTATE REGULATORY AUTHORITY



📍 SHREEJI SARVATRA
SARDAR PATEL RING RD, NR. OMKAR CIRCLE, OPP. CBD MALL
ZUNDAL, GUJARAT 382421
CALL : 081550 31113

PROJECT BY

**SHREEJI
INFSPACE REALTY LLP**

ARCHITECT

**HITESH MISTRY
ASSOCIATES**

STRUCTURE
CONSULTANCY

**SETU
INFRASTRUCTURE**

RERA REGISTER NO.

RERA WEBSITE : WWW.GUJRERA.GUJARAT.GOV.IN